




ΠΛΑΝΟ 1 ΚΑ. 1:50

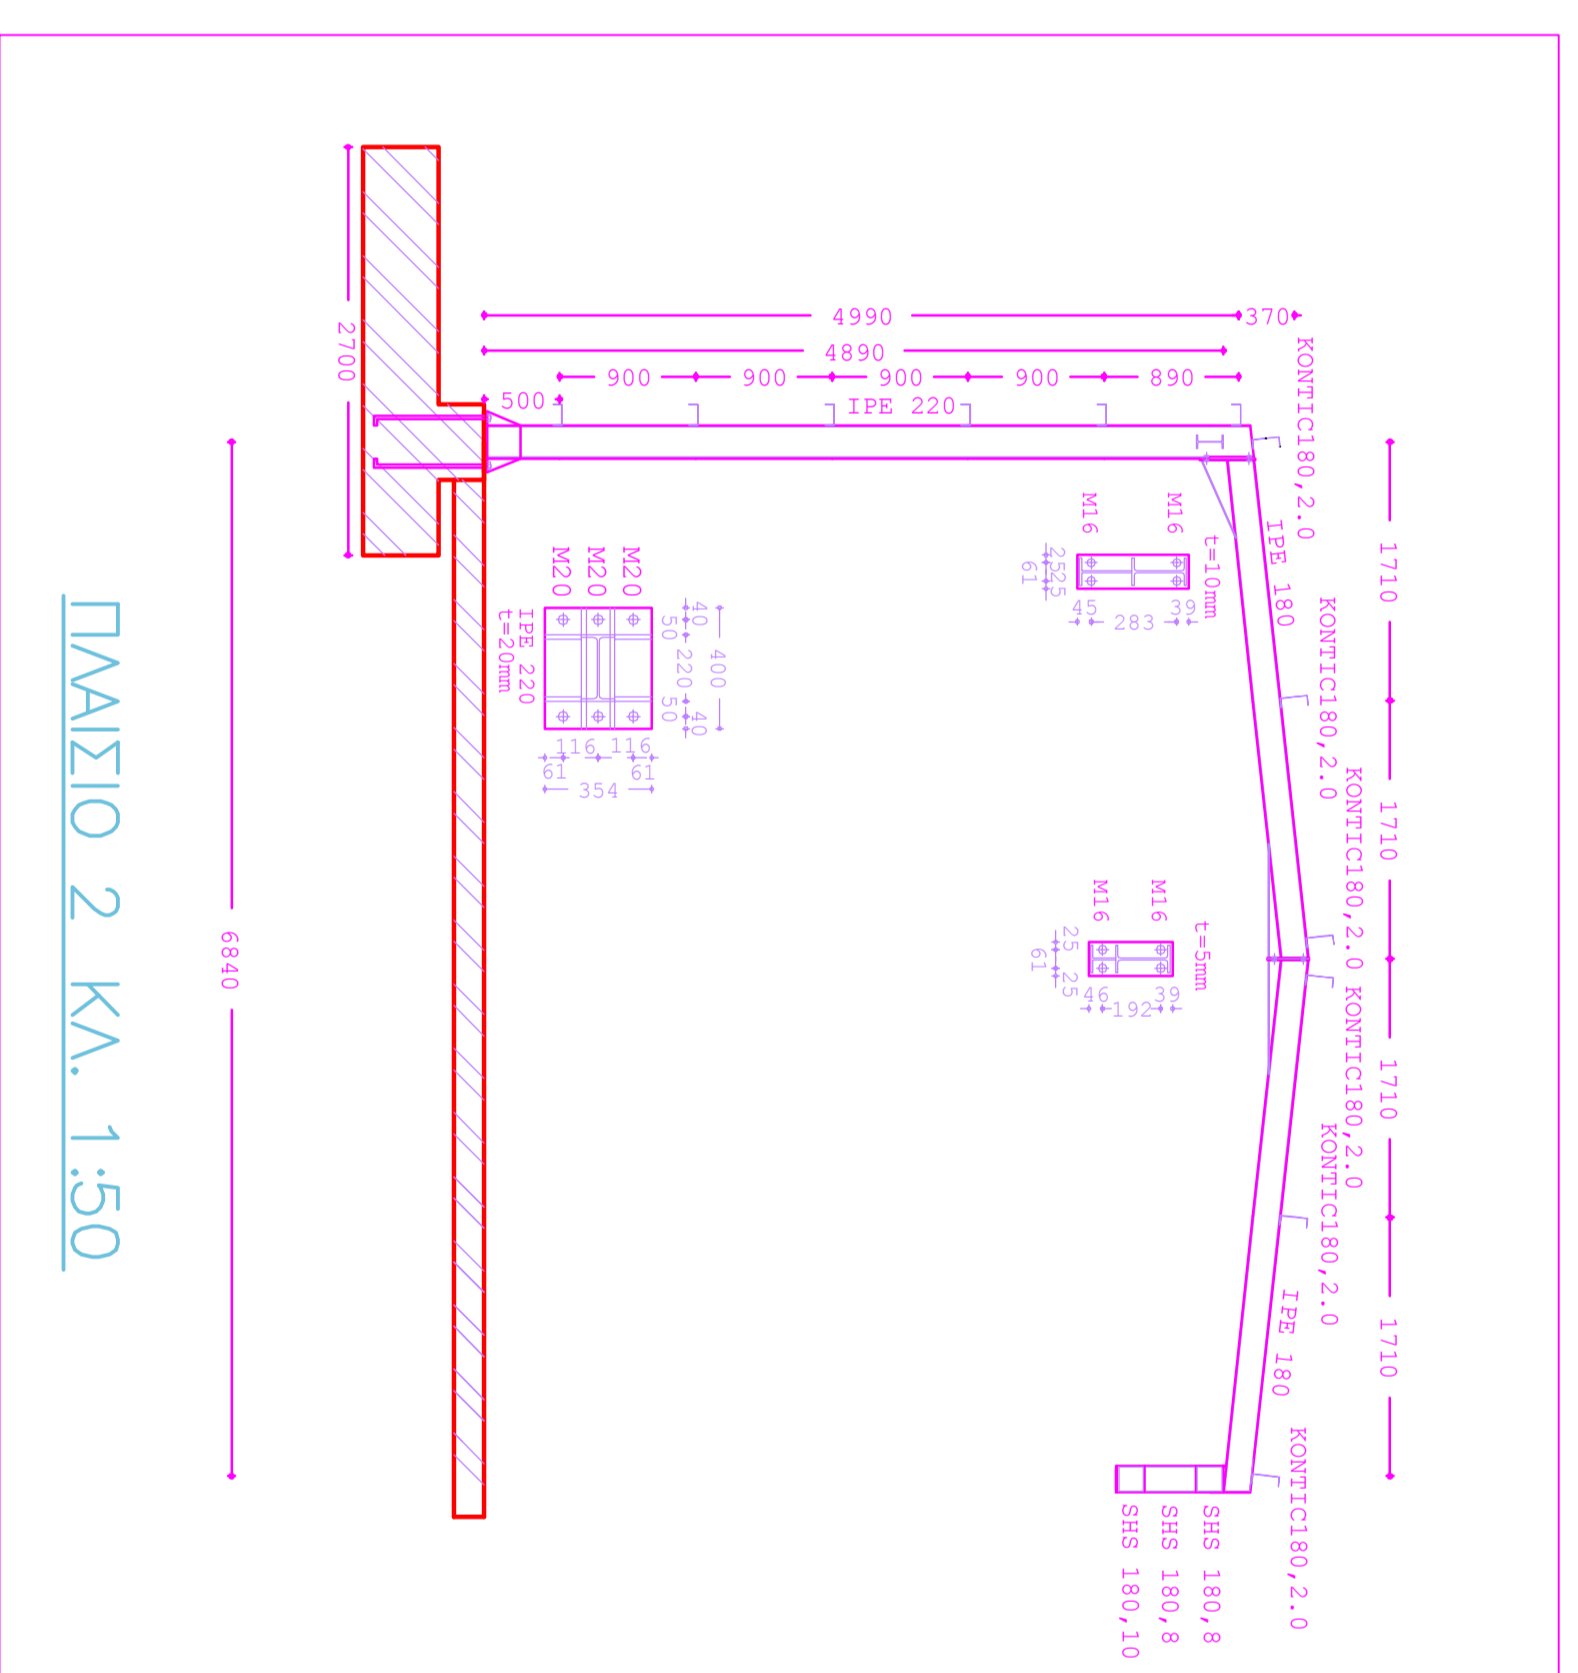


ΠΛΑΝΟ 2 ΚΑ. 1:50

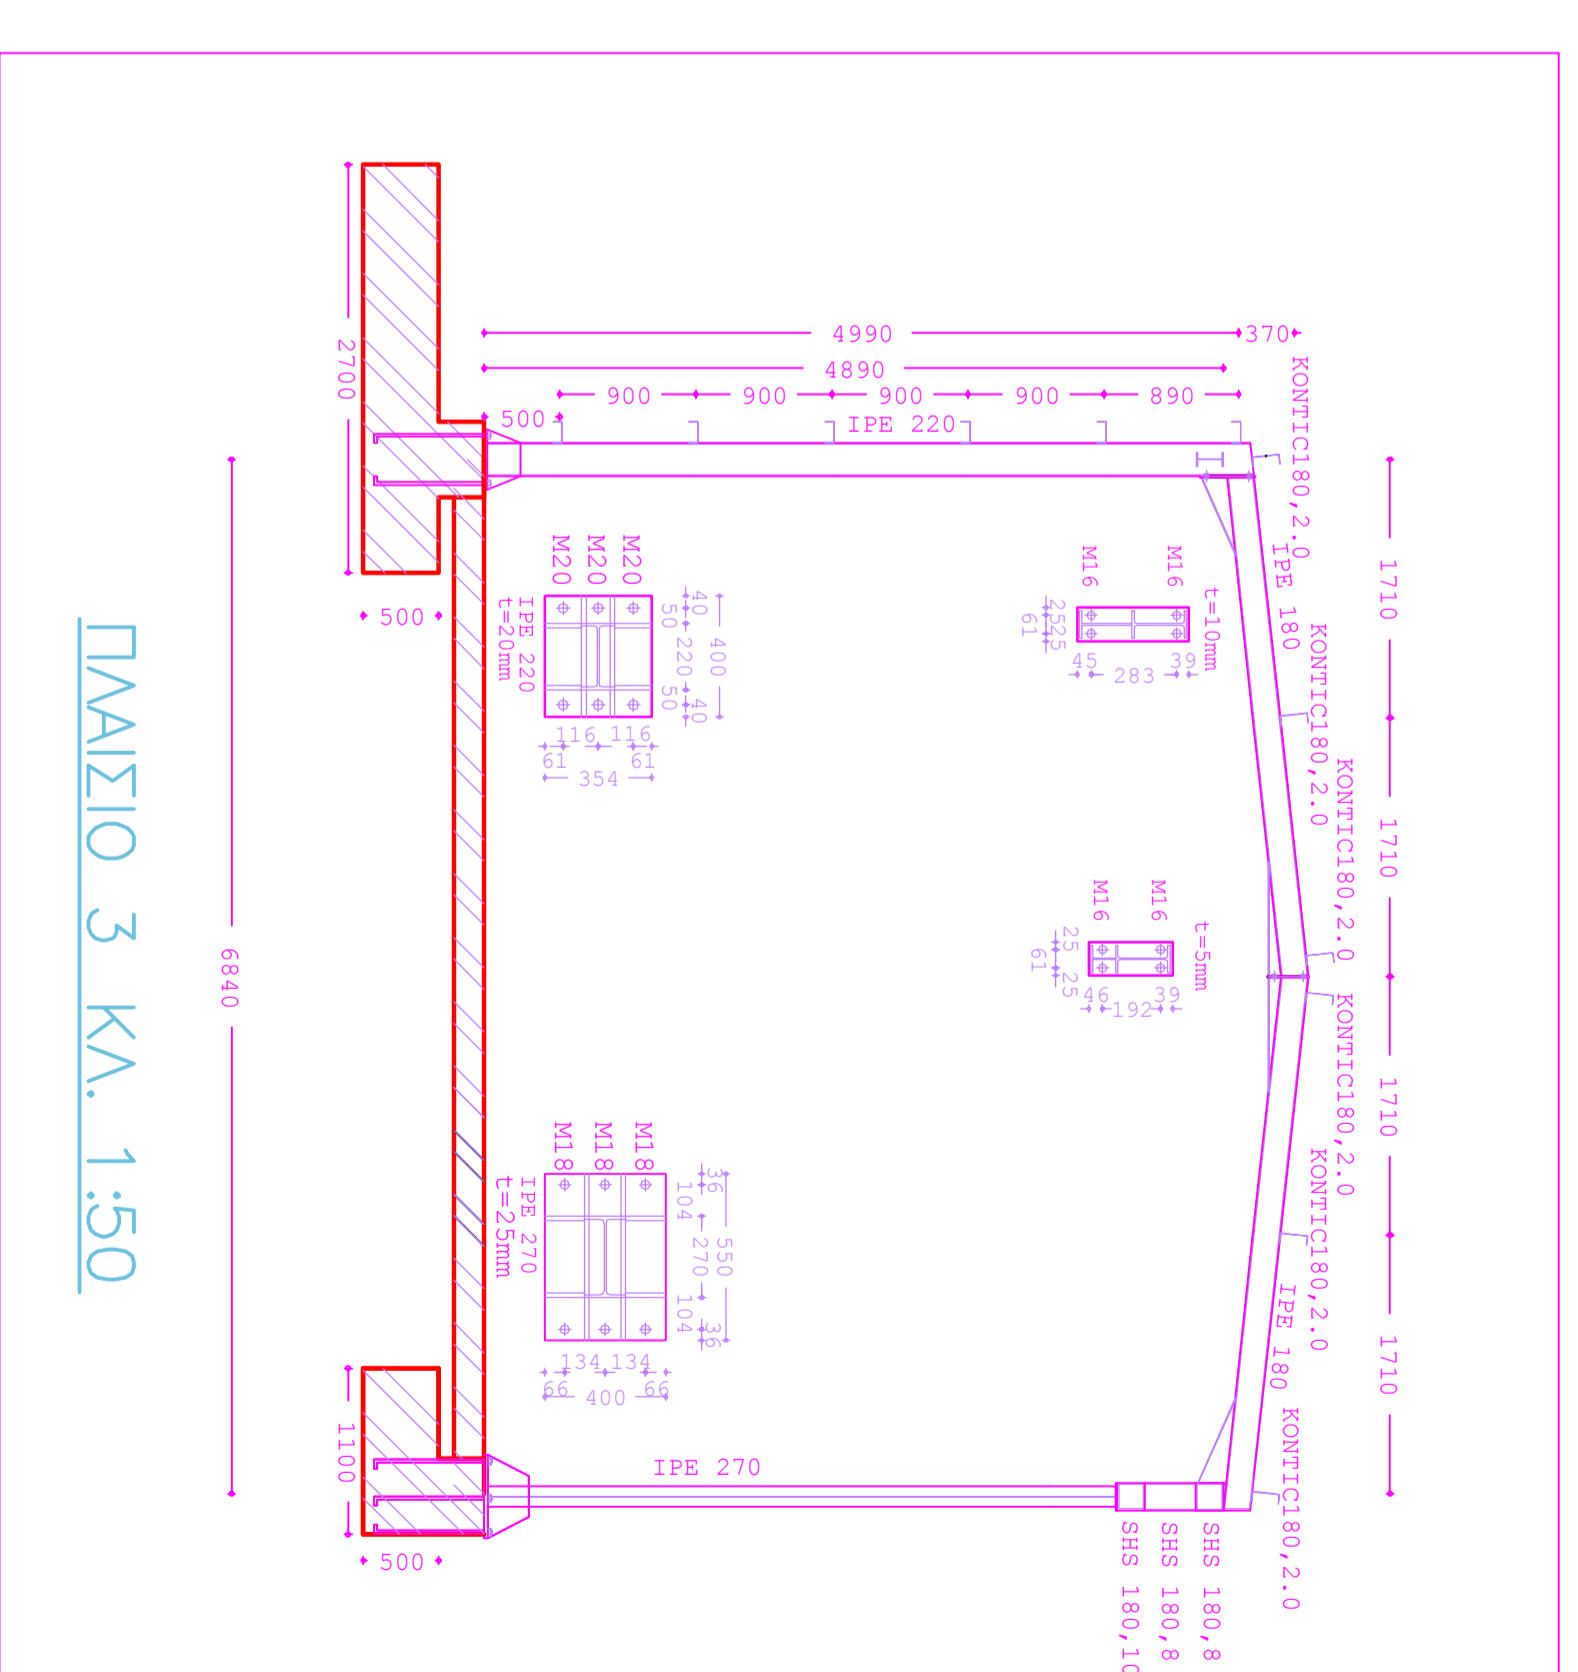

ΠΛΑΝΟ 3 ΚΑ. 1:50

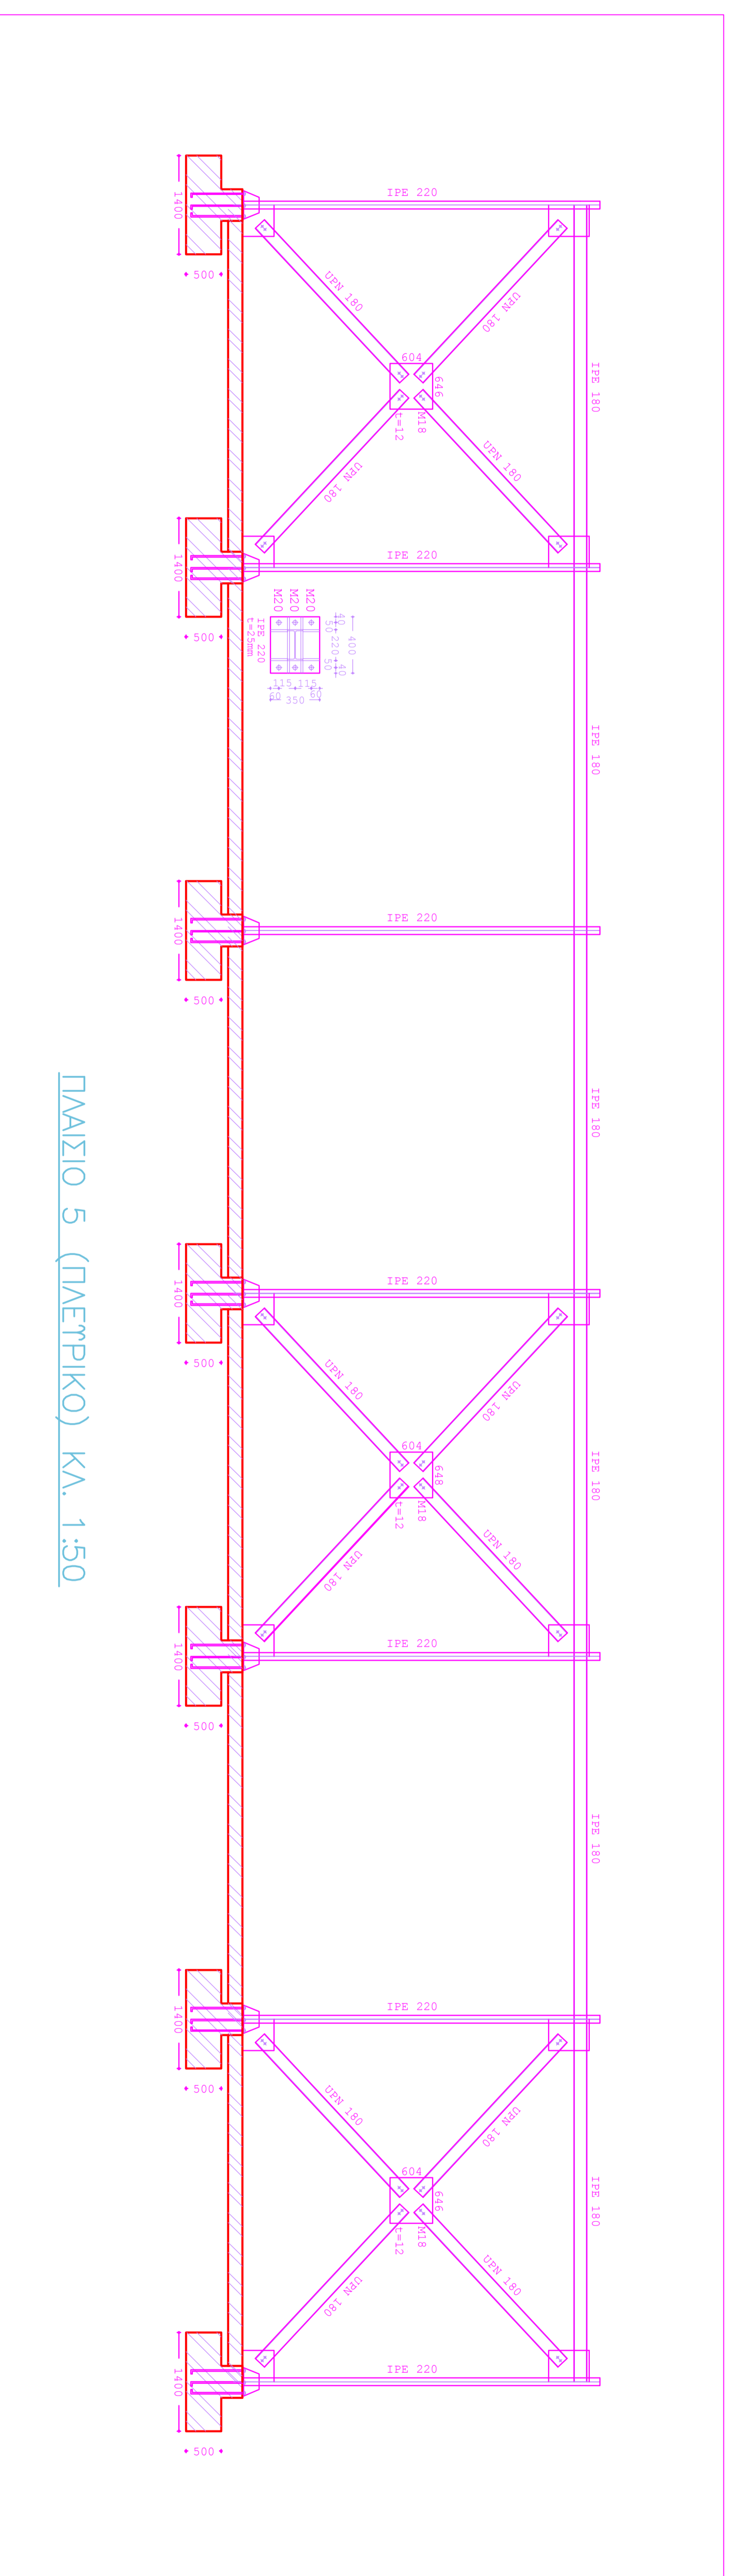

ΠΛΑΝΟ 5 (ΠΑΡΤΙΚΟ) ΚΑ. 1:50

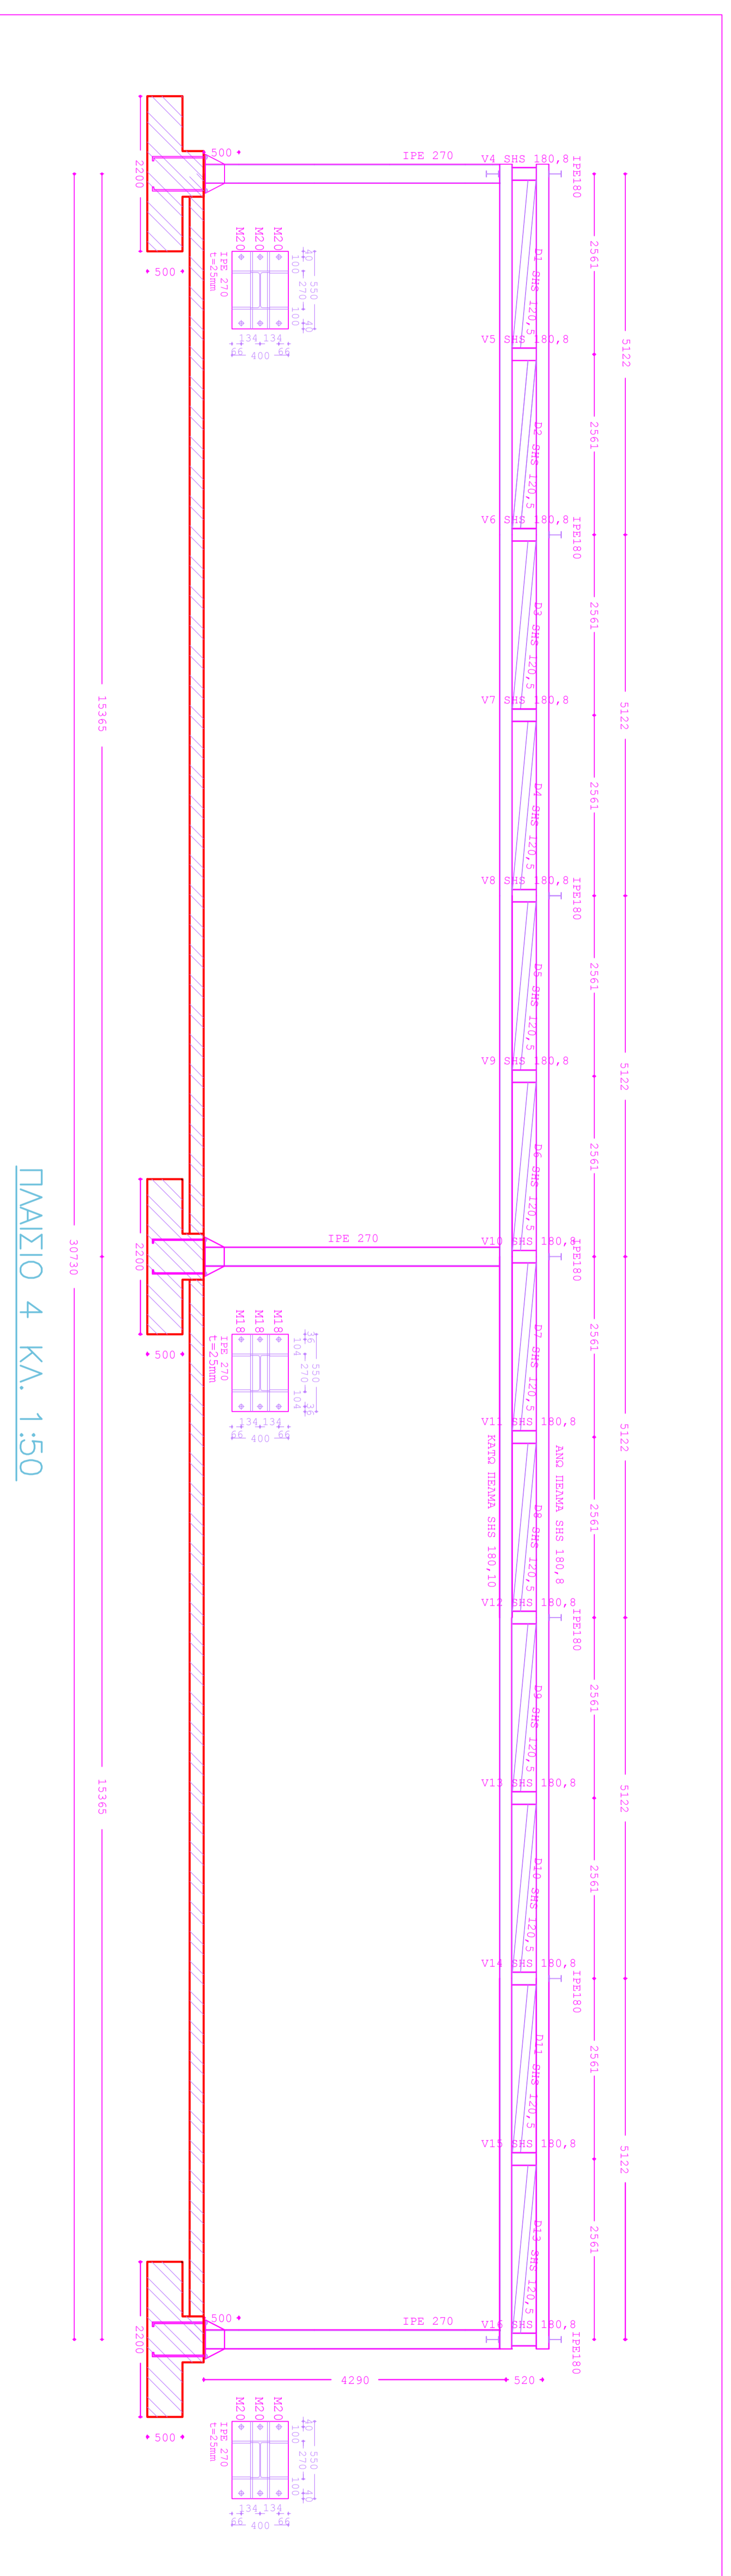

ΠΛΑΝΟ 4 ΚΑ. 1:50