



TOMH BATZIANA


ΛΕΠΤΟΜΕΡΕΙΑ Α2

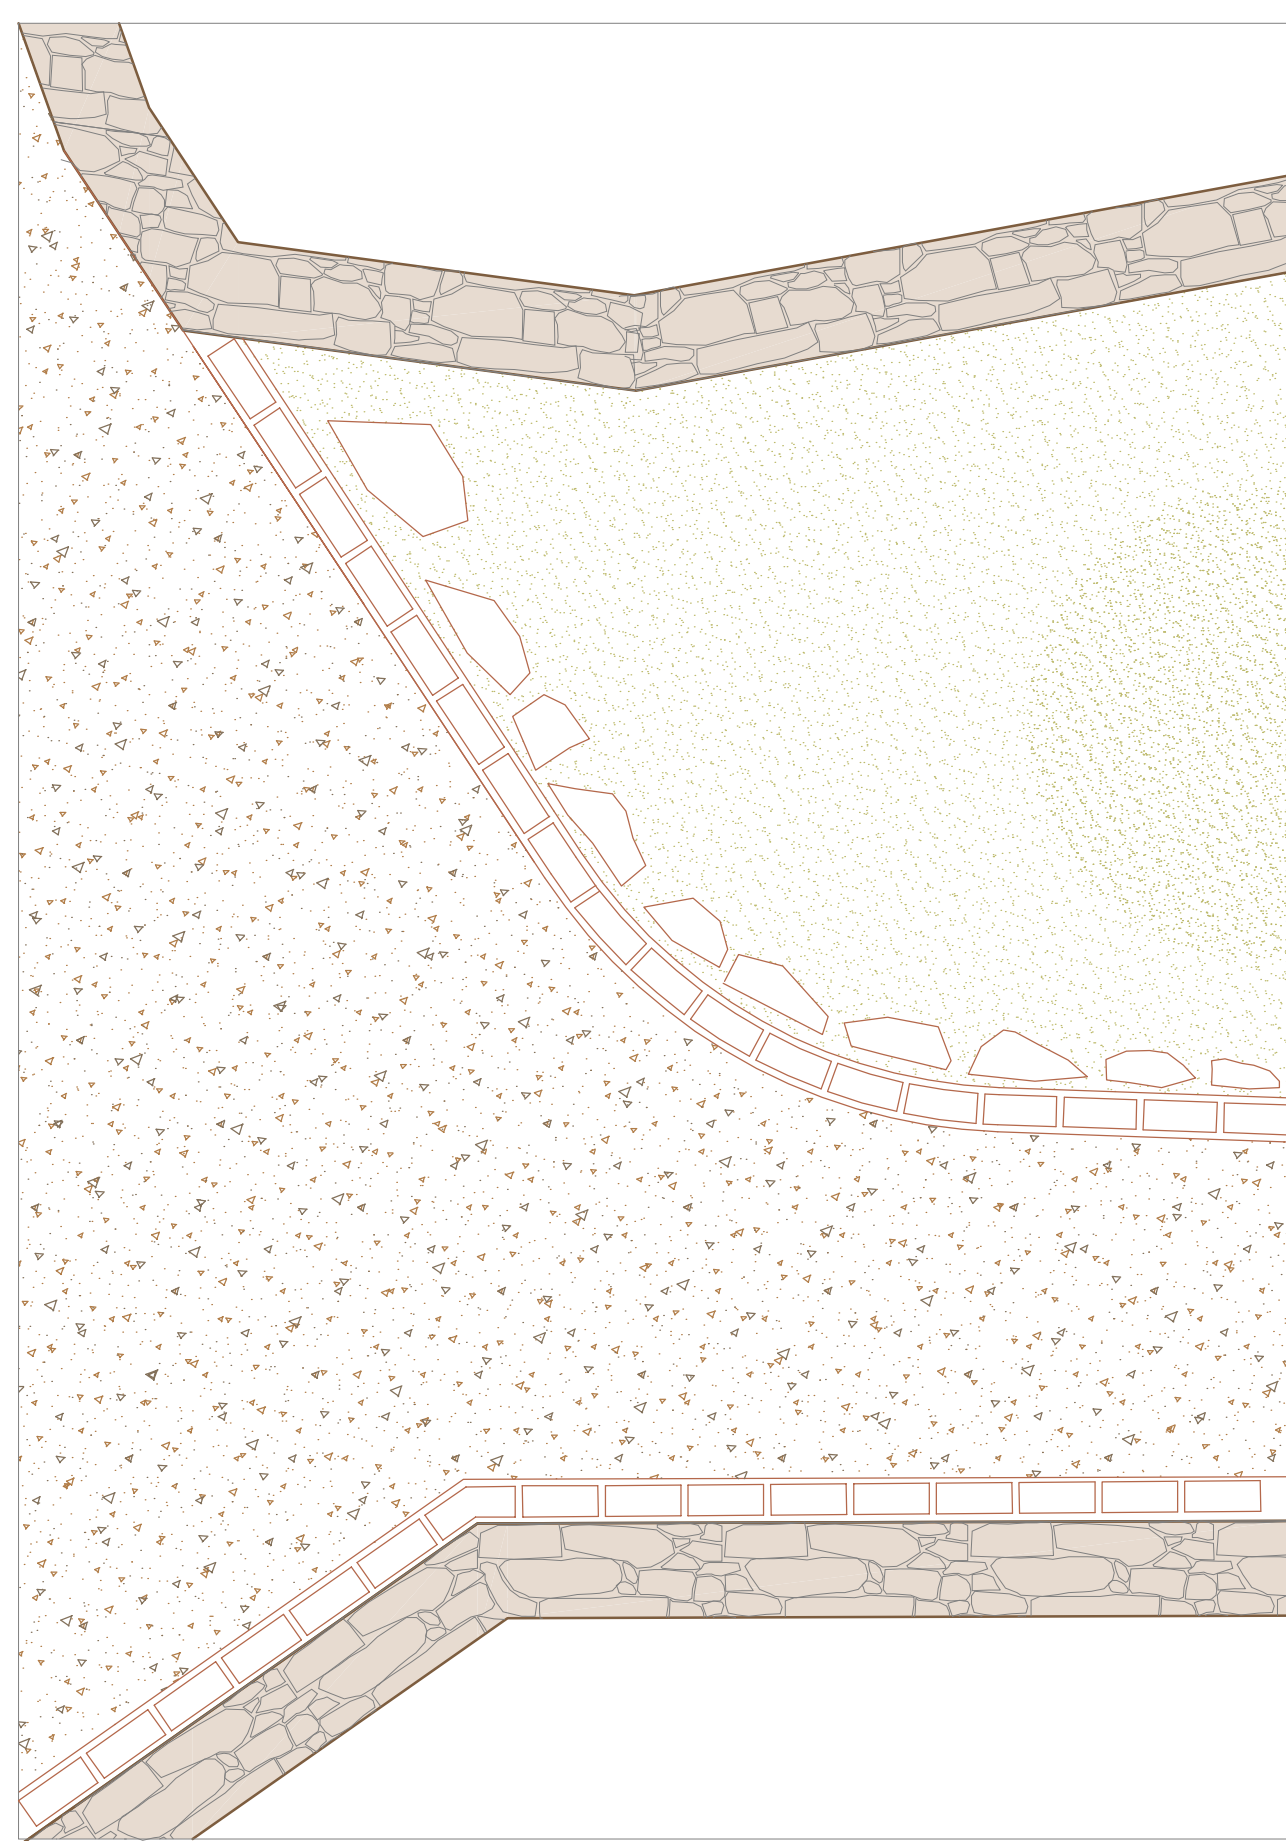


КАТОУН А2

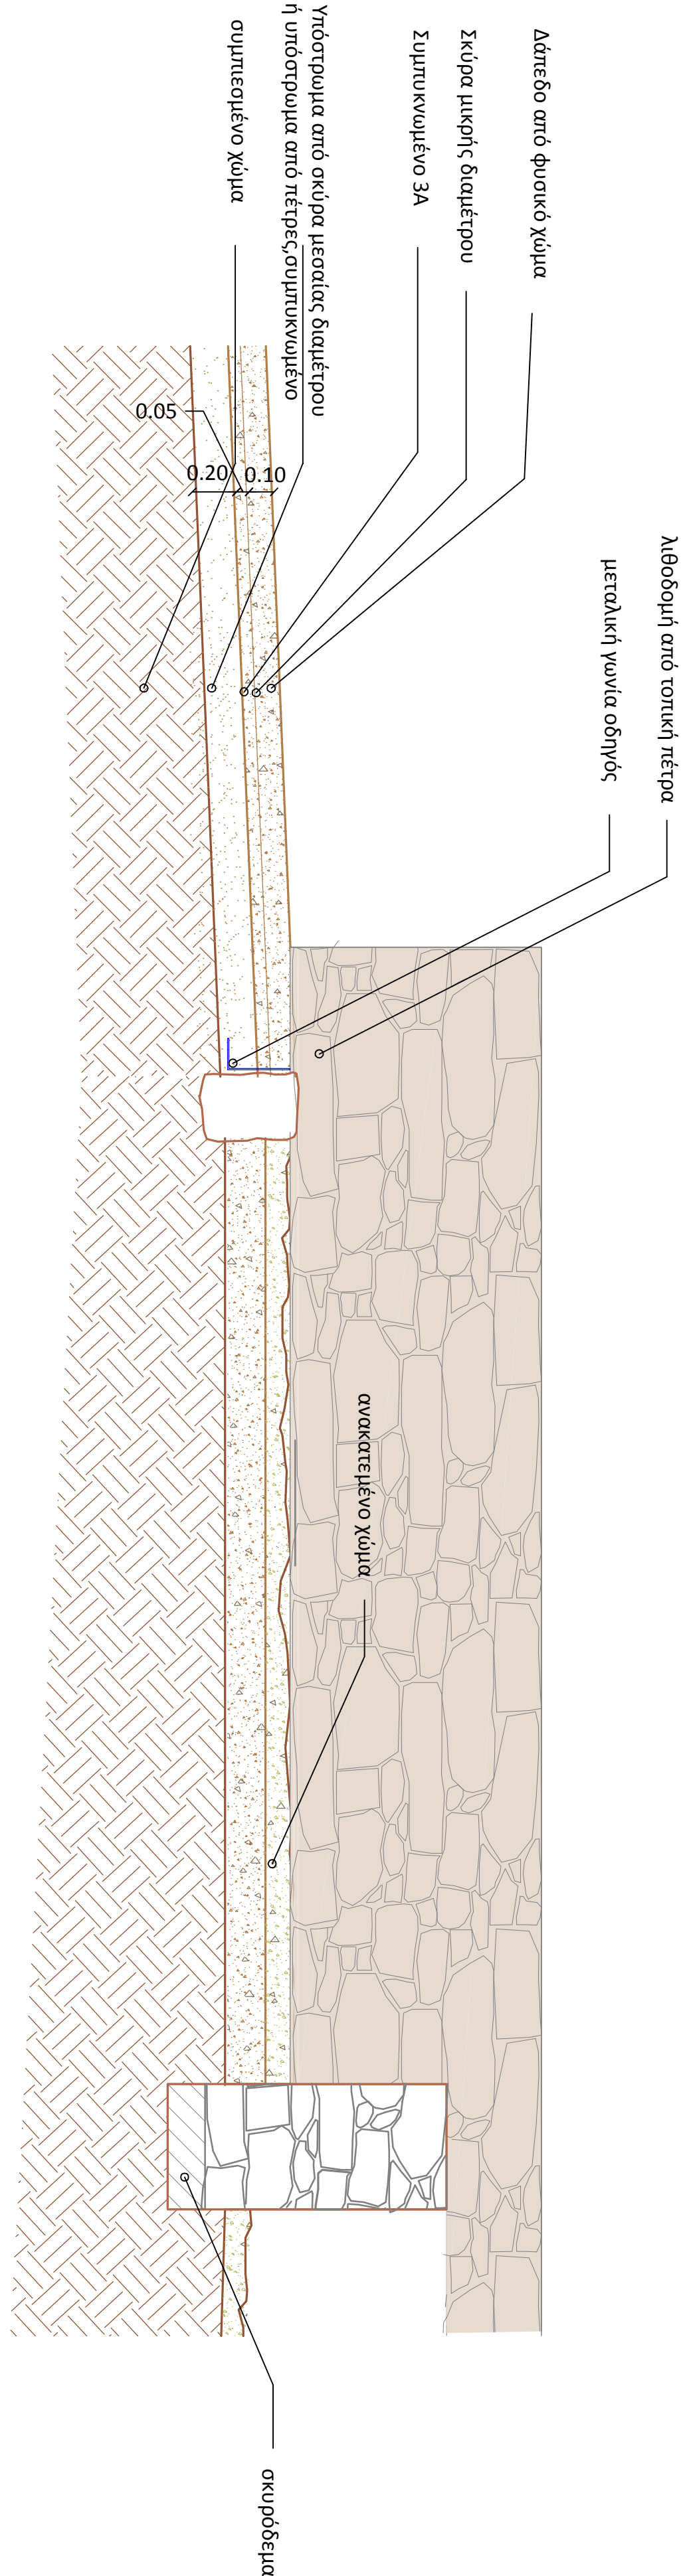


TOMH B-B

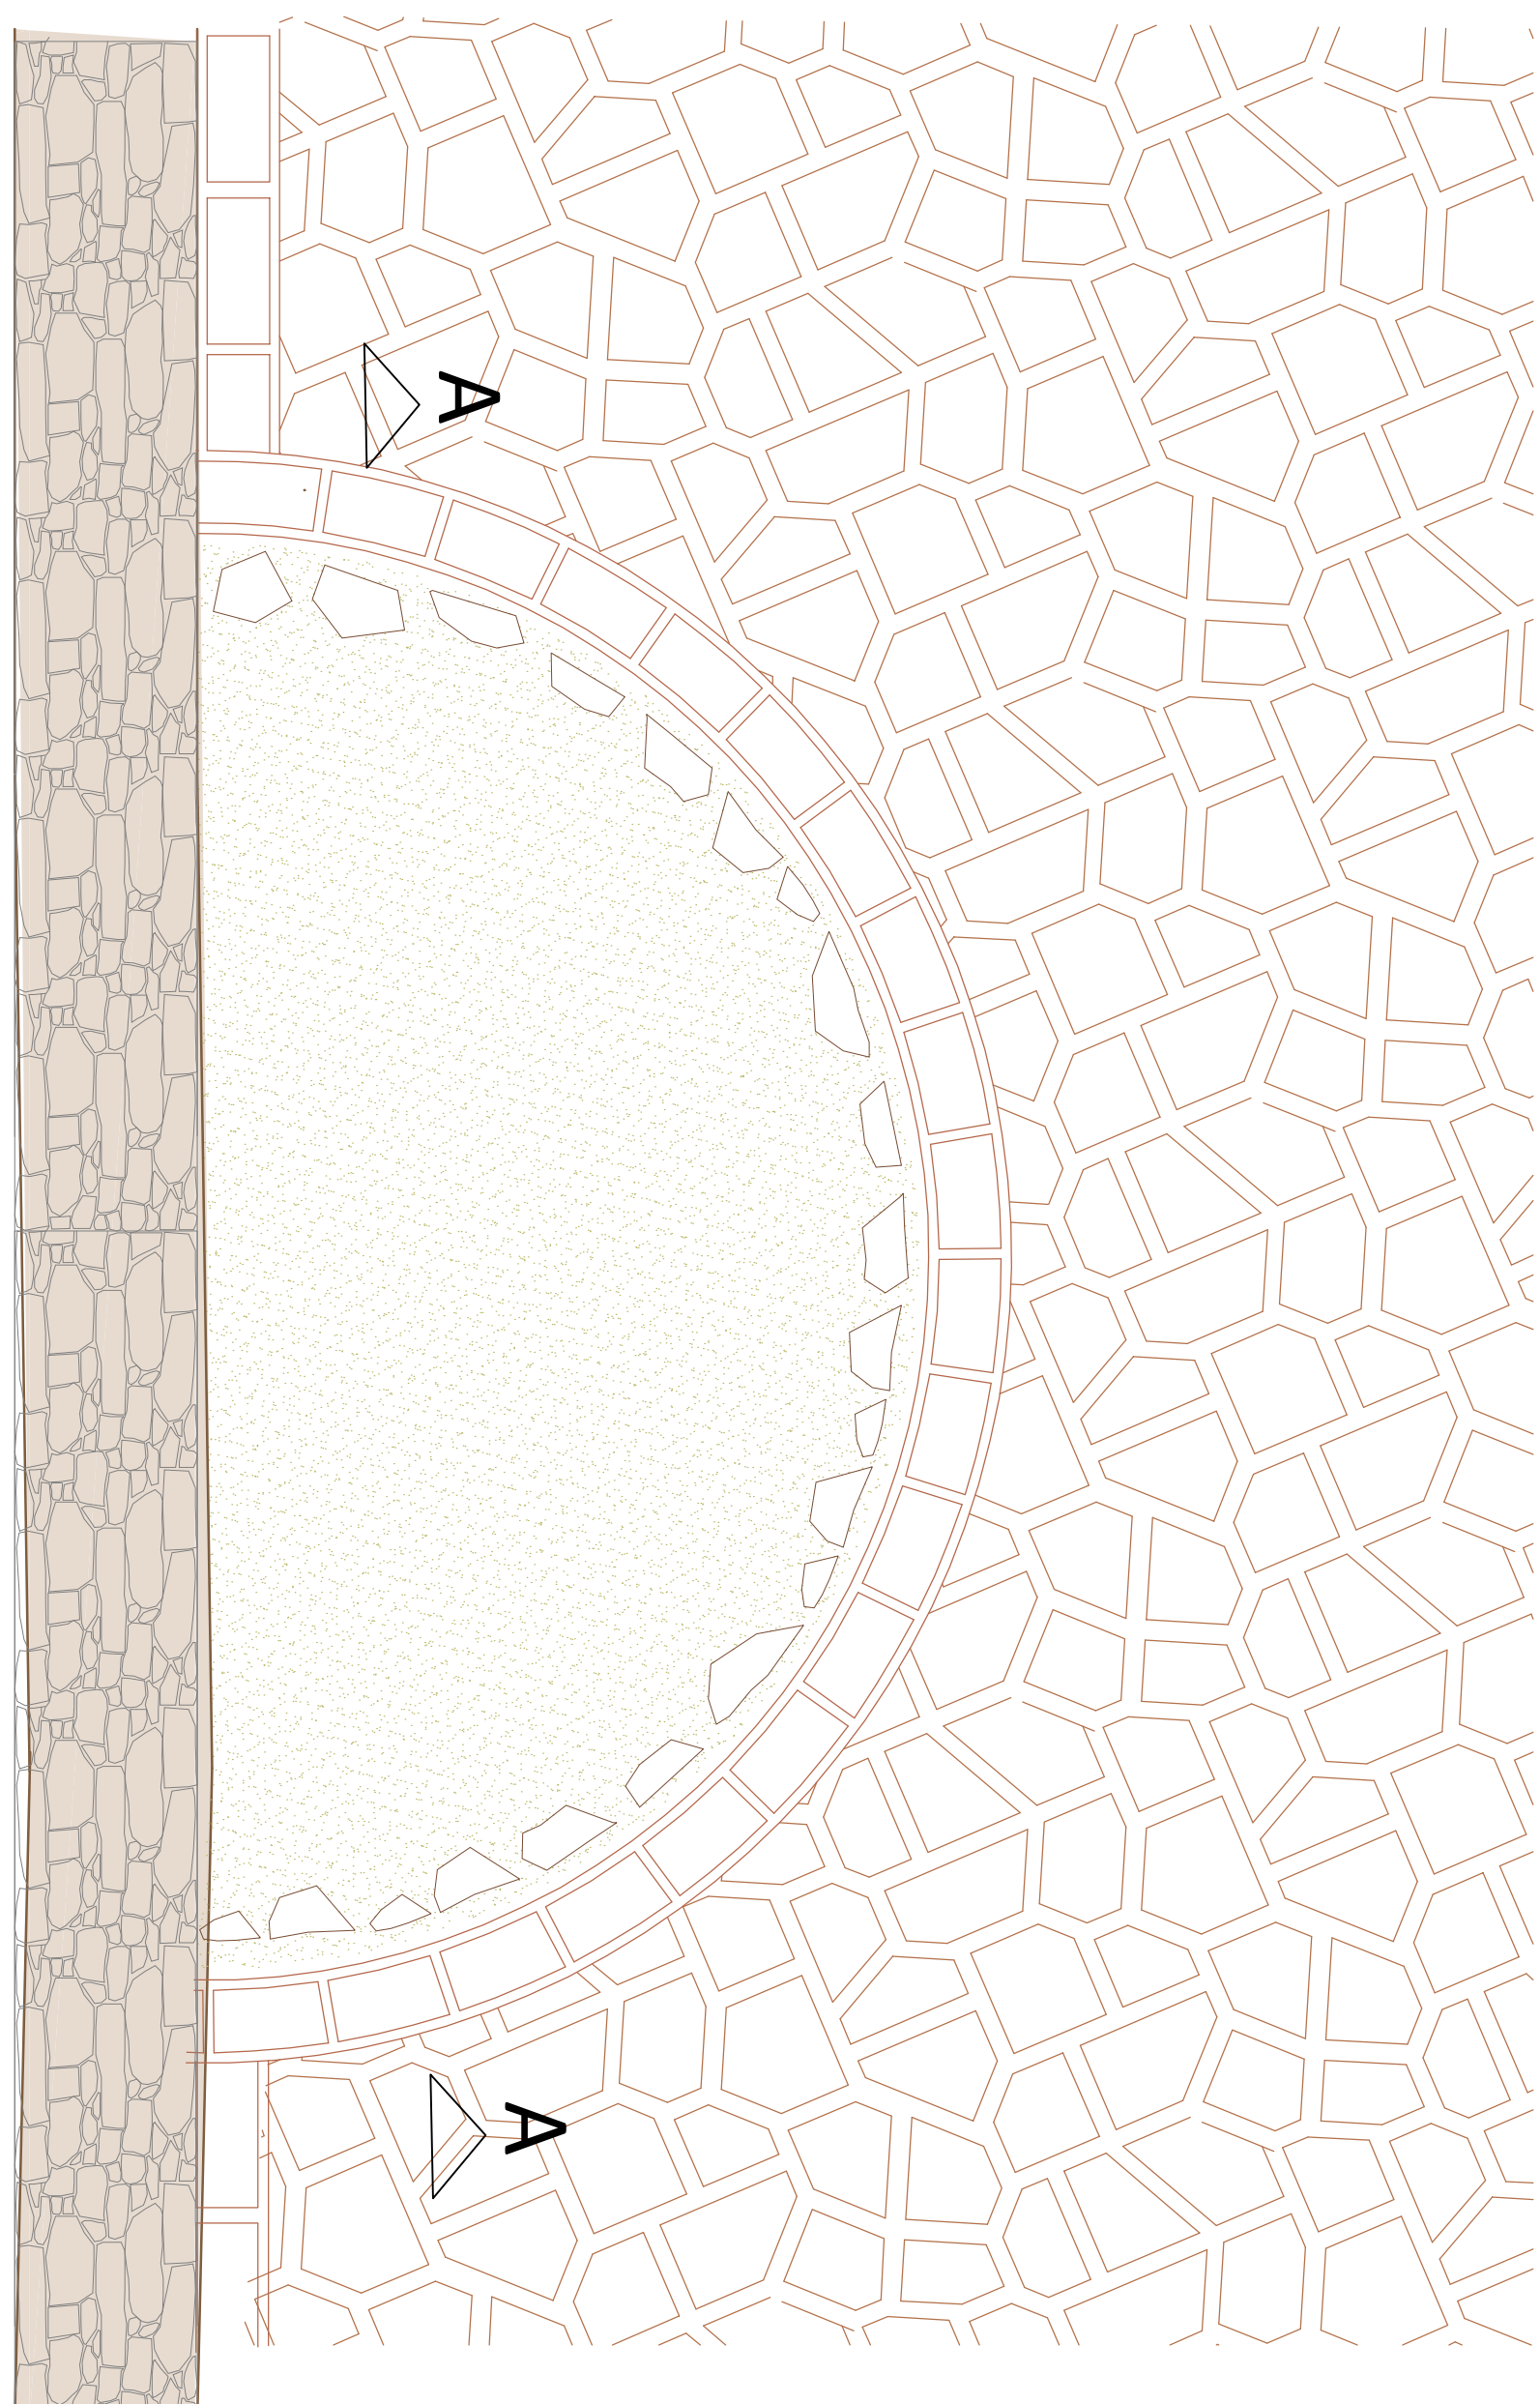

КАТОЦИН А1

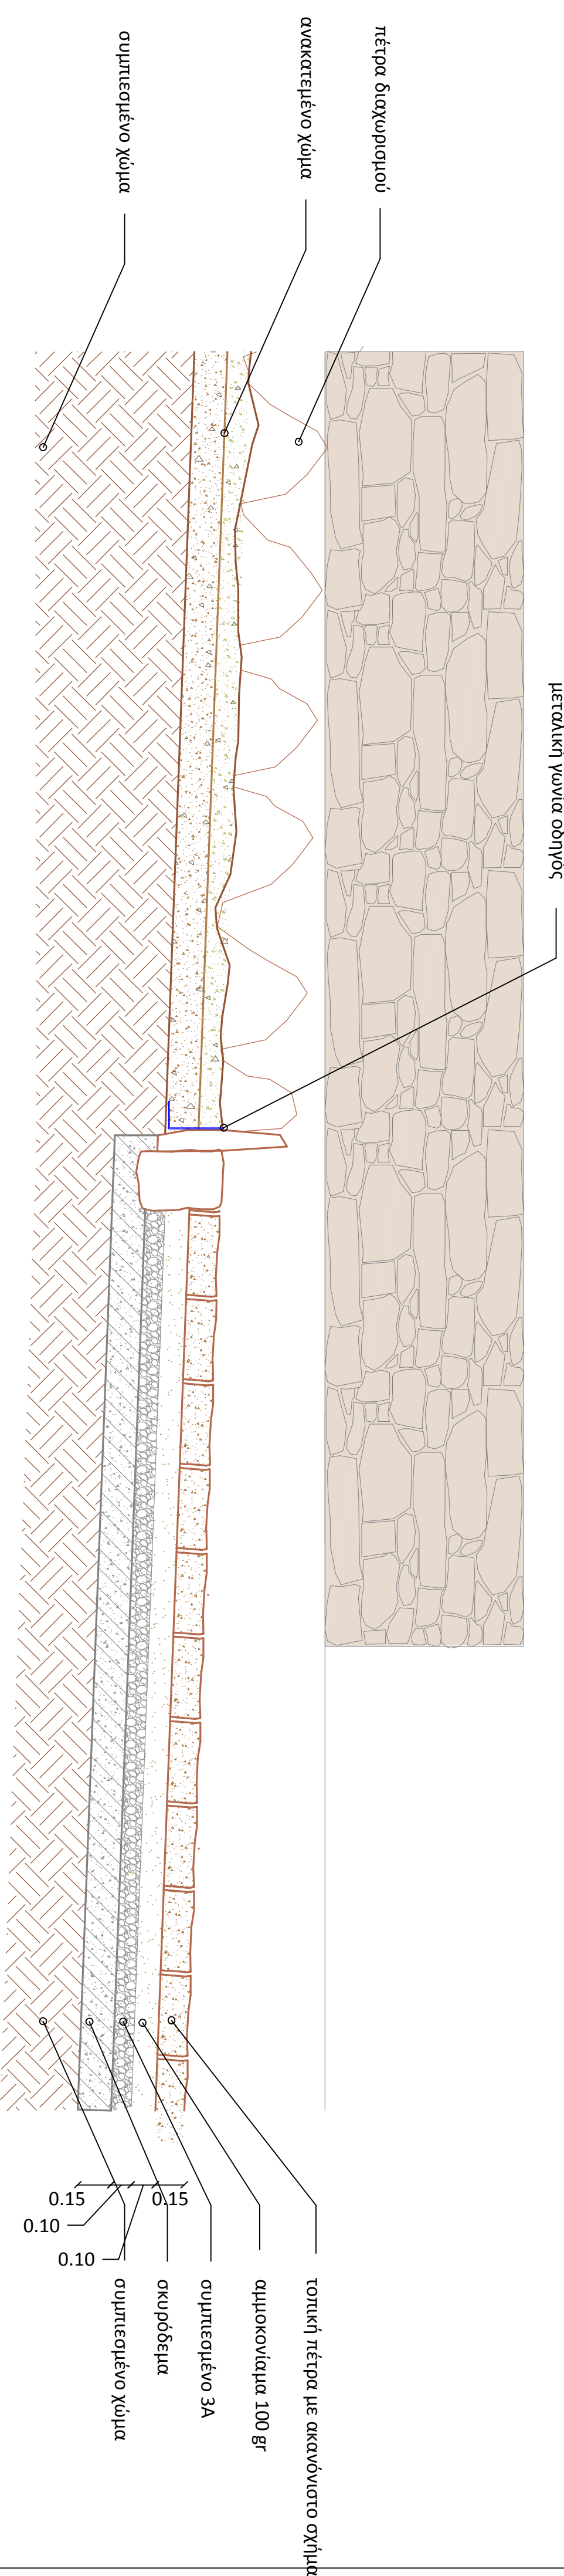

TOMH A-A

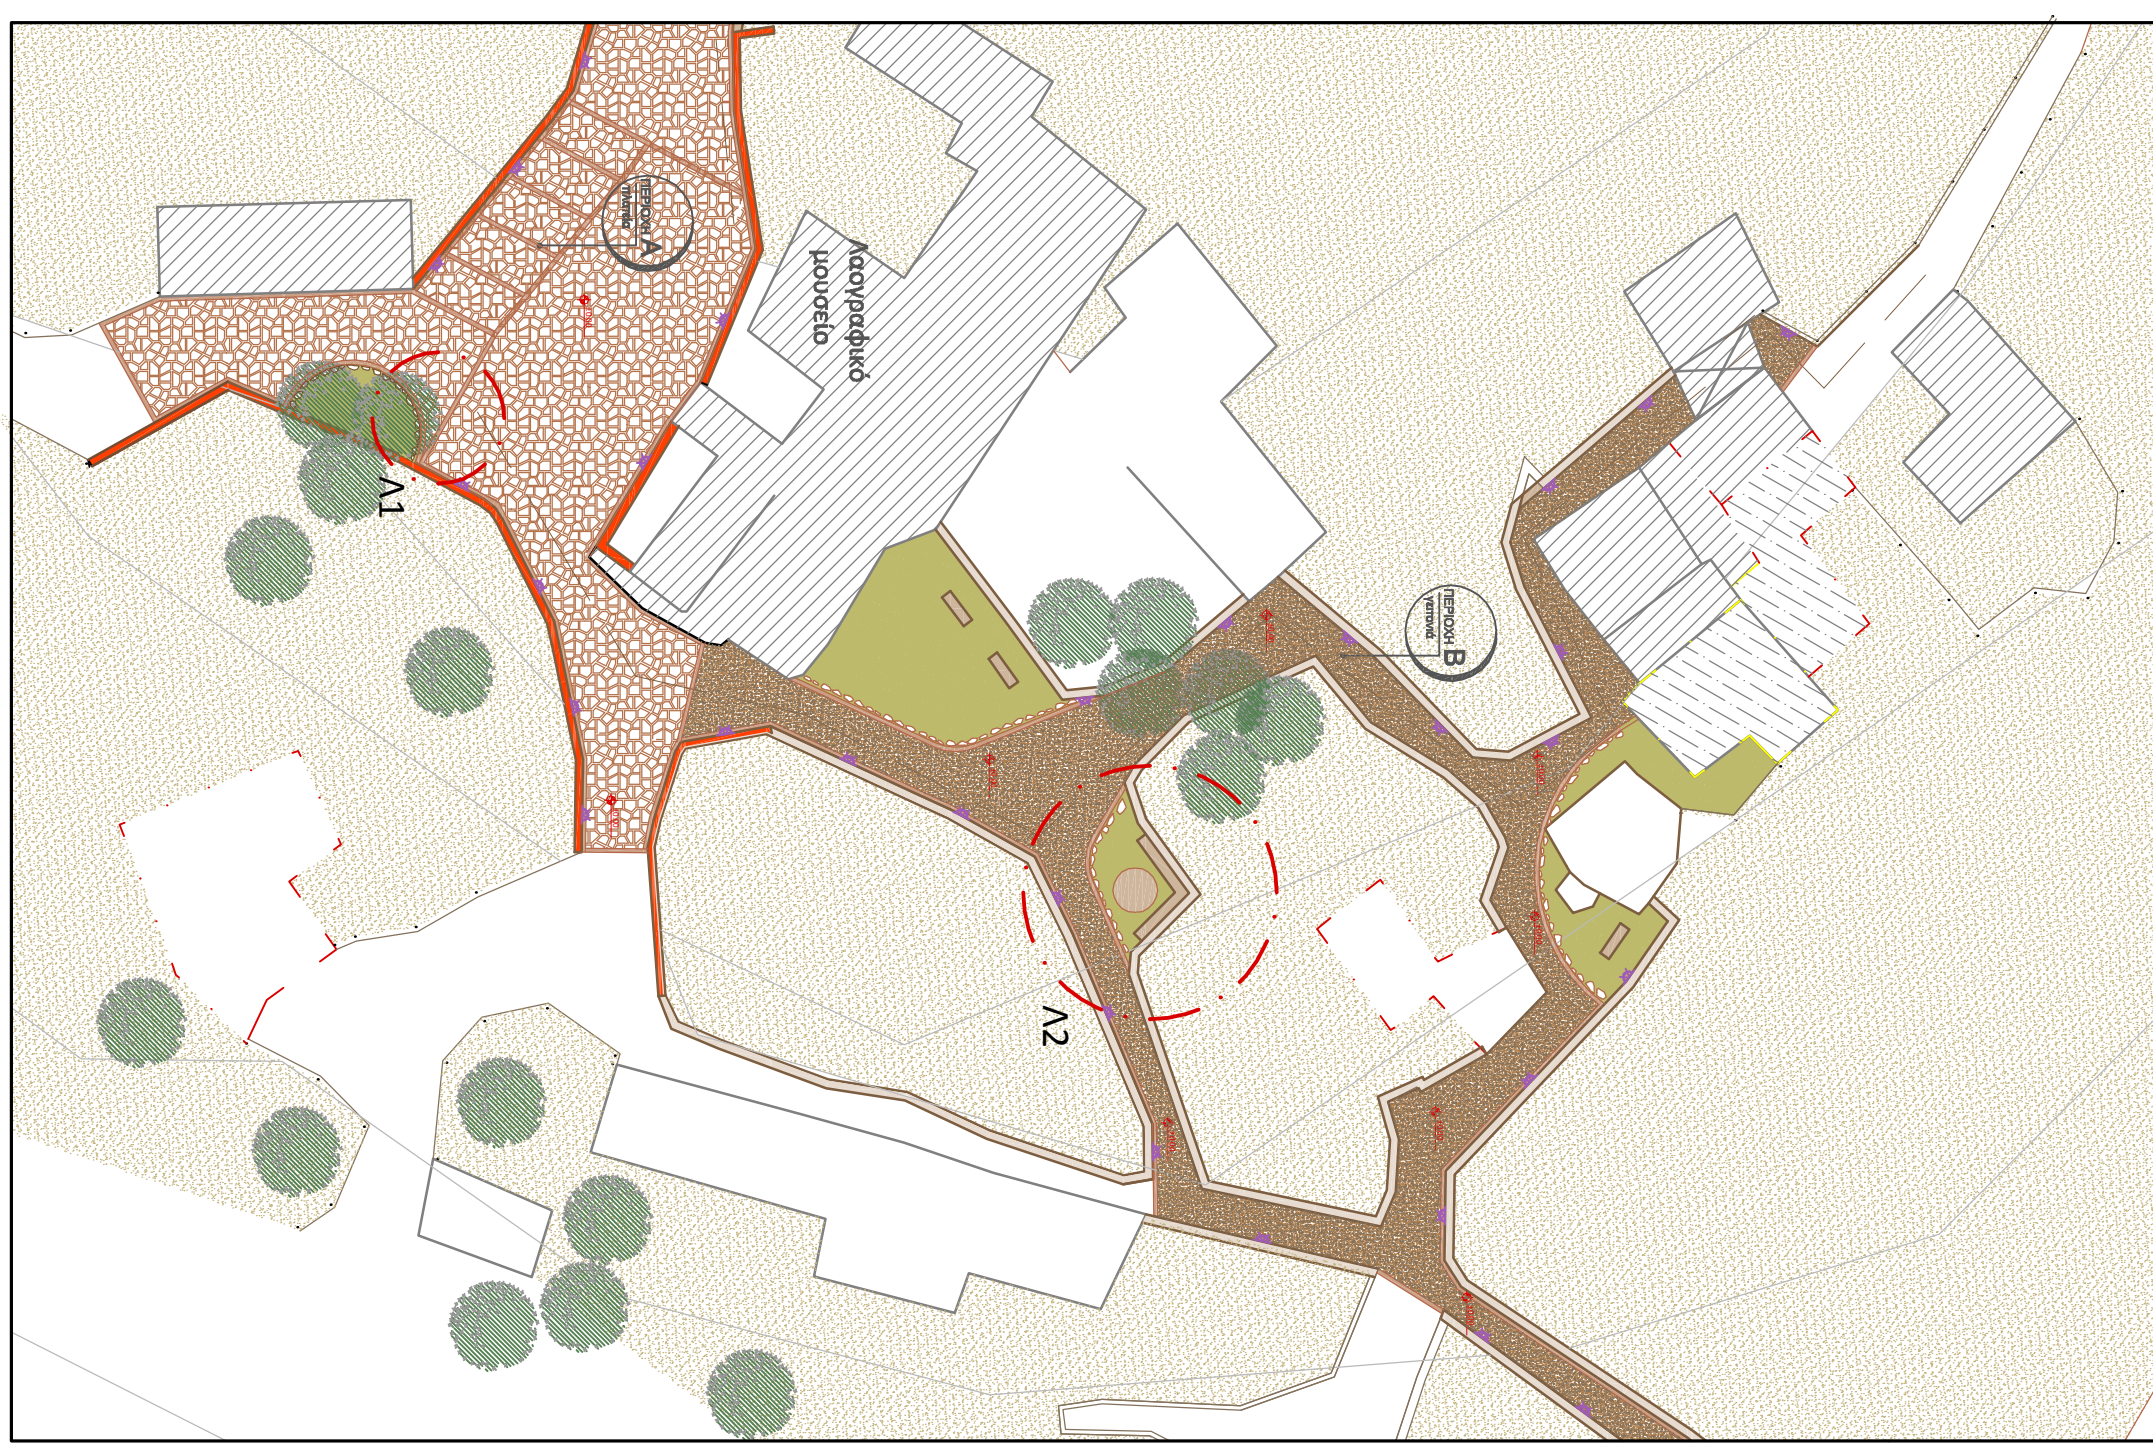

KATOPI ME GESEIZ TOIMHZ-AENTOMEPEION
KAIMAKA 1/1000

[illegible]